


Johnston Architects, PLLC
 100 NE Northlake Way,
 Suite 200
 Seattle, WA 98105
 t 206.523.6150
 f 206.523.9382

KCLS DUVALL LIBRARY

SITE : 15520 MAIN STREET
 DUVALL, WA 98019
 OWNER: KING COUNTY LIBRARY SYSTEM
 960 NEWPORT WAY NW
 ISSAQUAH, WA 98027

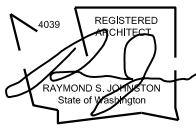


CONSTRUCTION DOCUMENTS

- 06.24.10 PERMIT SET
- 07.27.10 BID SET
- 100% CONSTRUCTION DOCUMENTS
- 08.06.10 BID SET ADDENDUM A
- 08.20.10 BID SET ADDENDUM B

MAIN LEVEL FURNITURE PLAN

A201.1

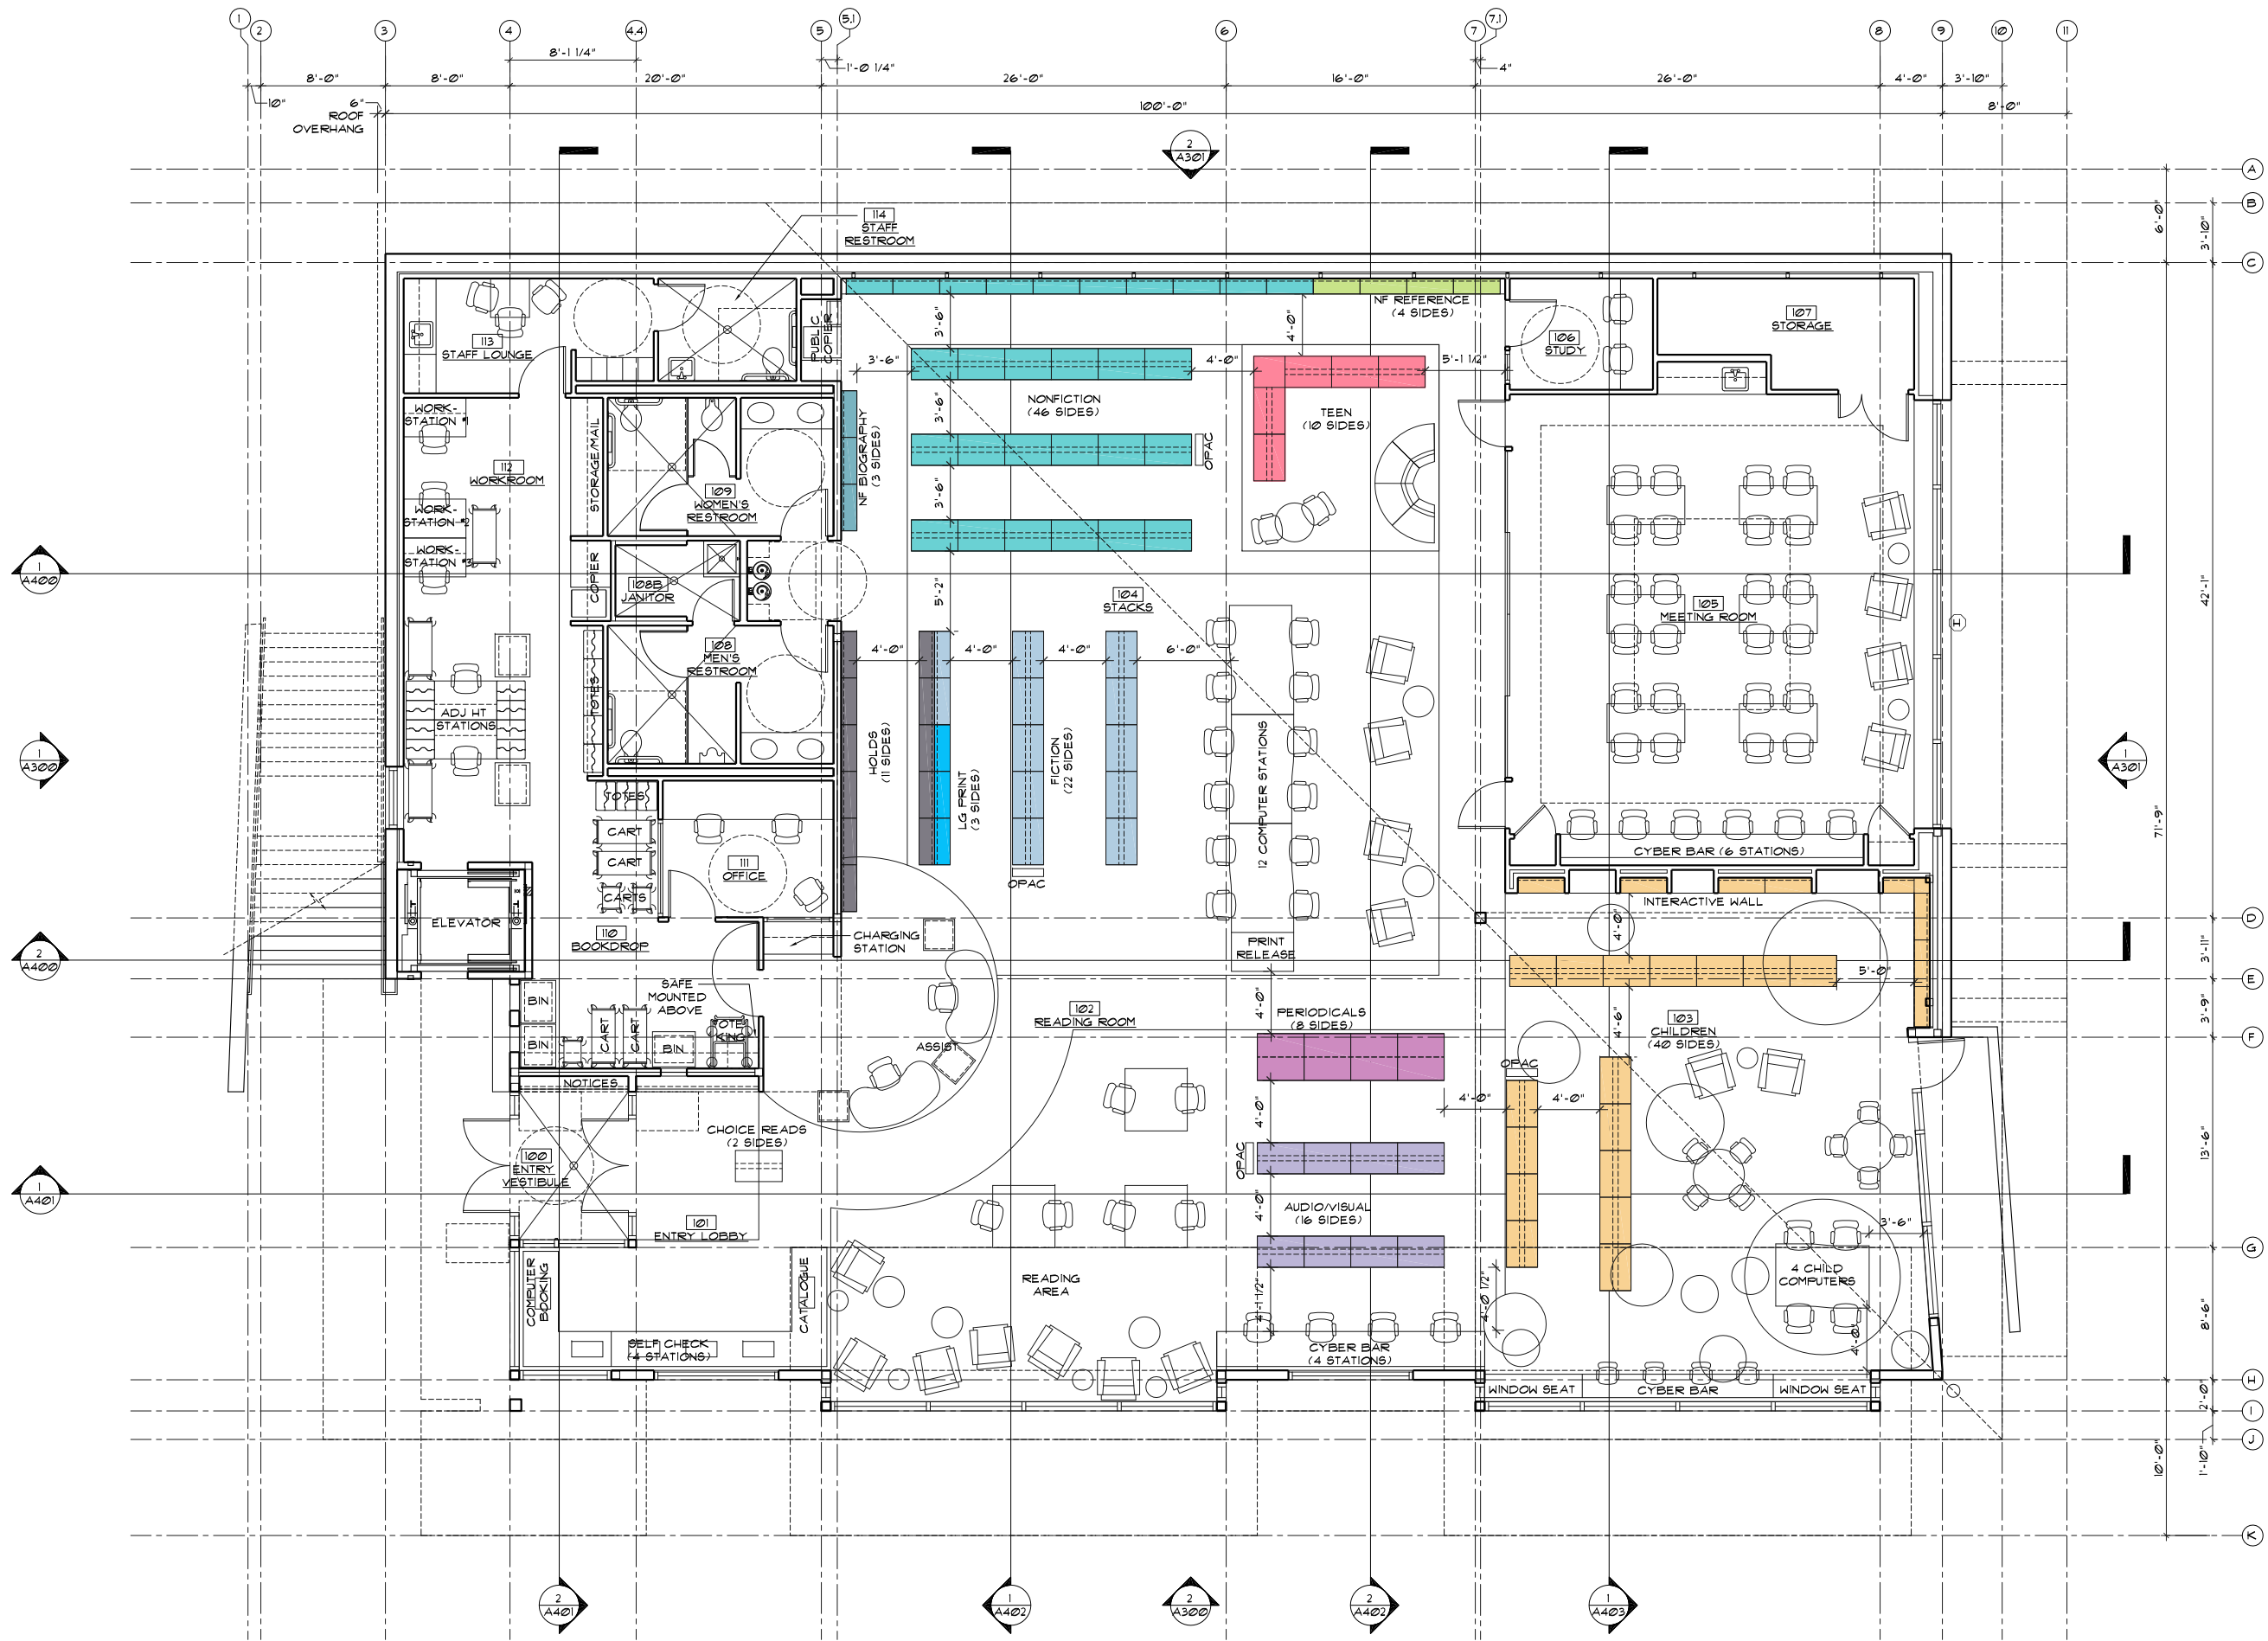

MAIN LEVEL FURNITURE PLAN 1
 FOR REFERENCE ONLY. FURNITURE IS OFO

