

AUBURN LIBRARY
King County Library System
Auburn, Washington


REGISTERED ARCHITECT

STATE OF WASHINGTON


Principal Architect RS
Project Manager MS
Job Captain EC
Drawn By EC/KK/JM
Checked By BB
Job No. 97005
Date 1/11/99

Revisions:
3


**BID SET
CONSTRUCTION
DOCUMENTS**
JANUARY 11, 1999

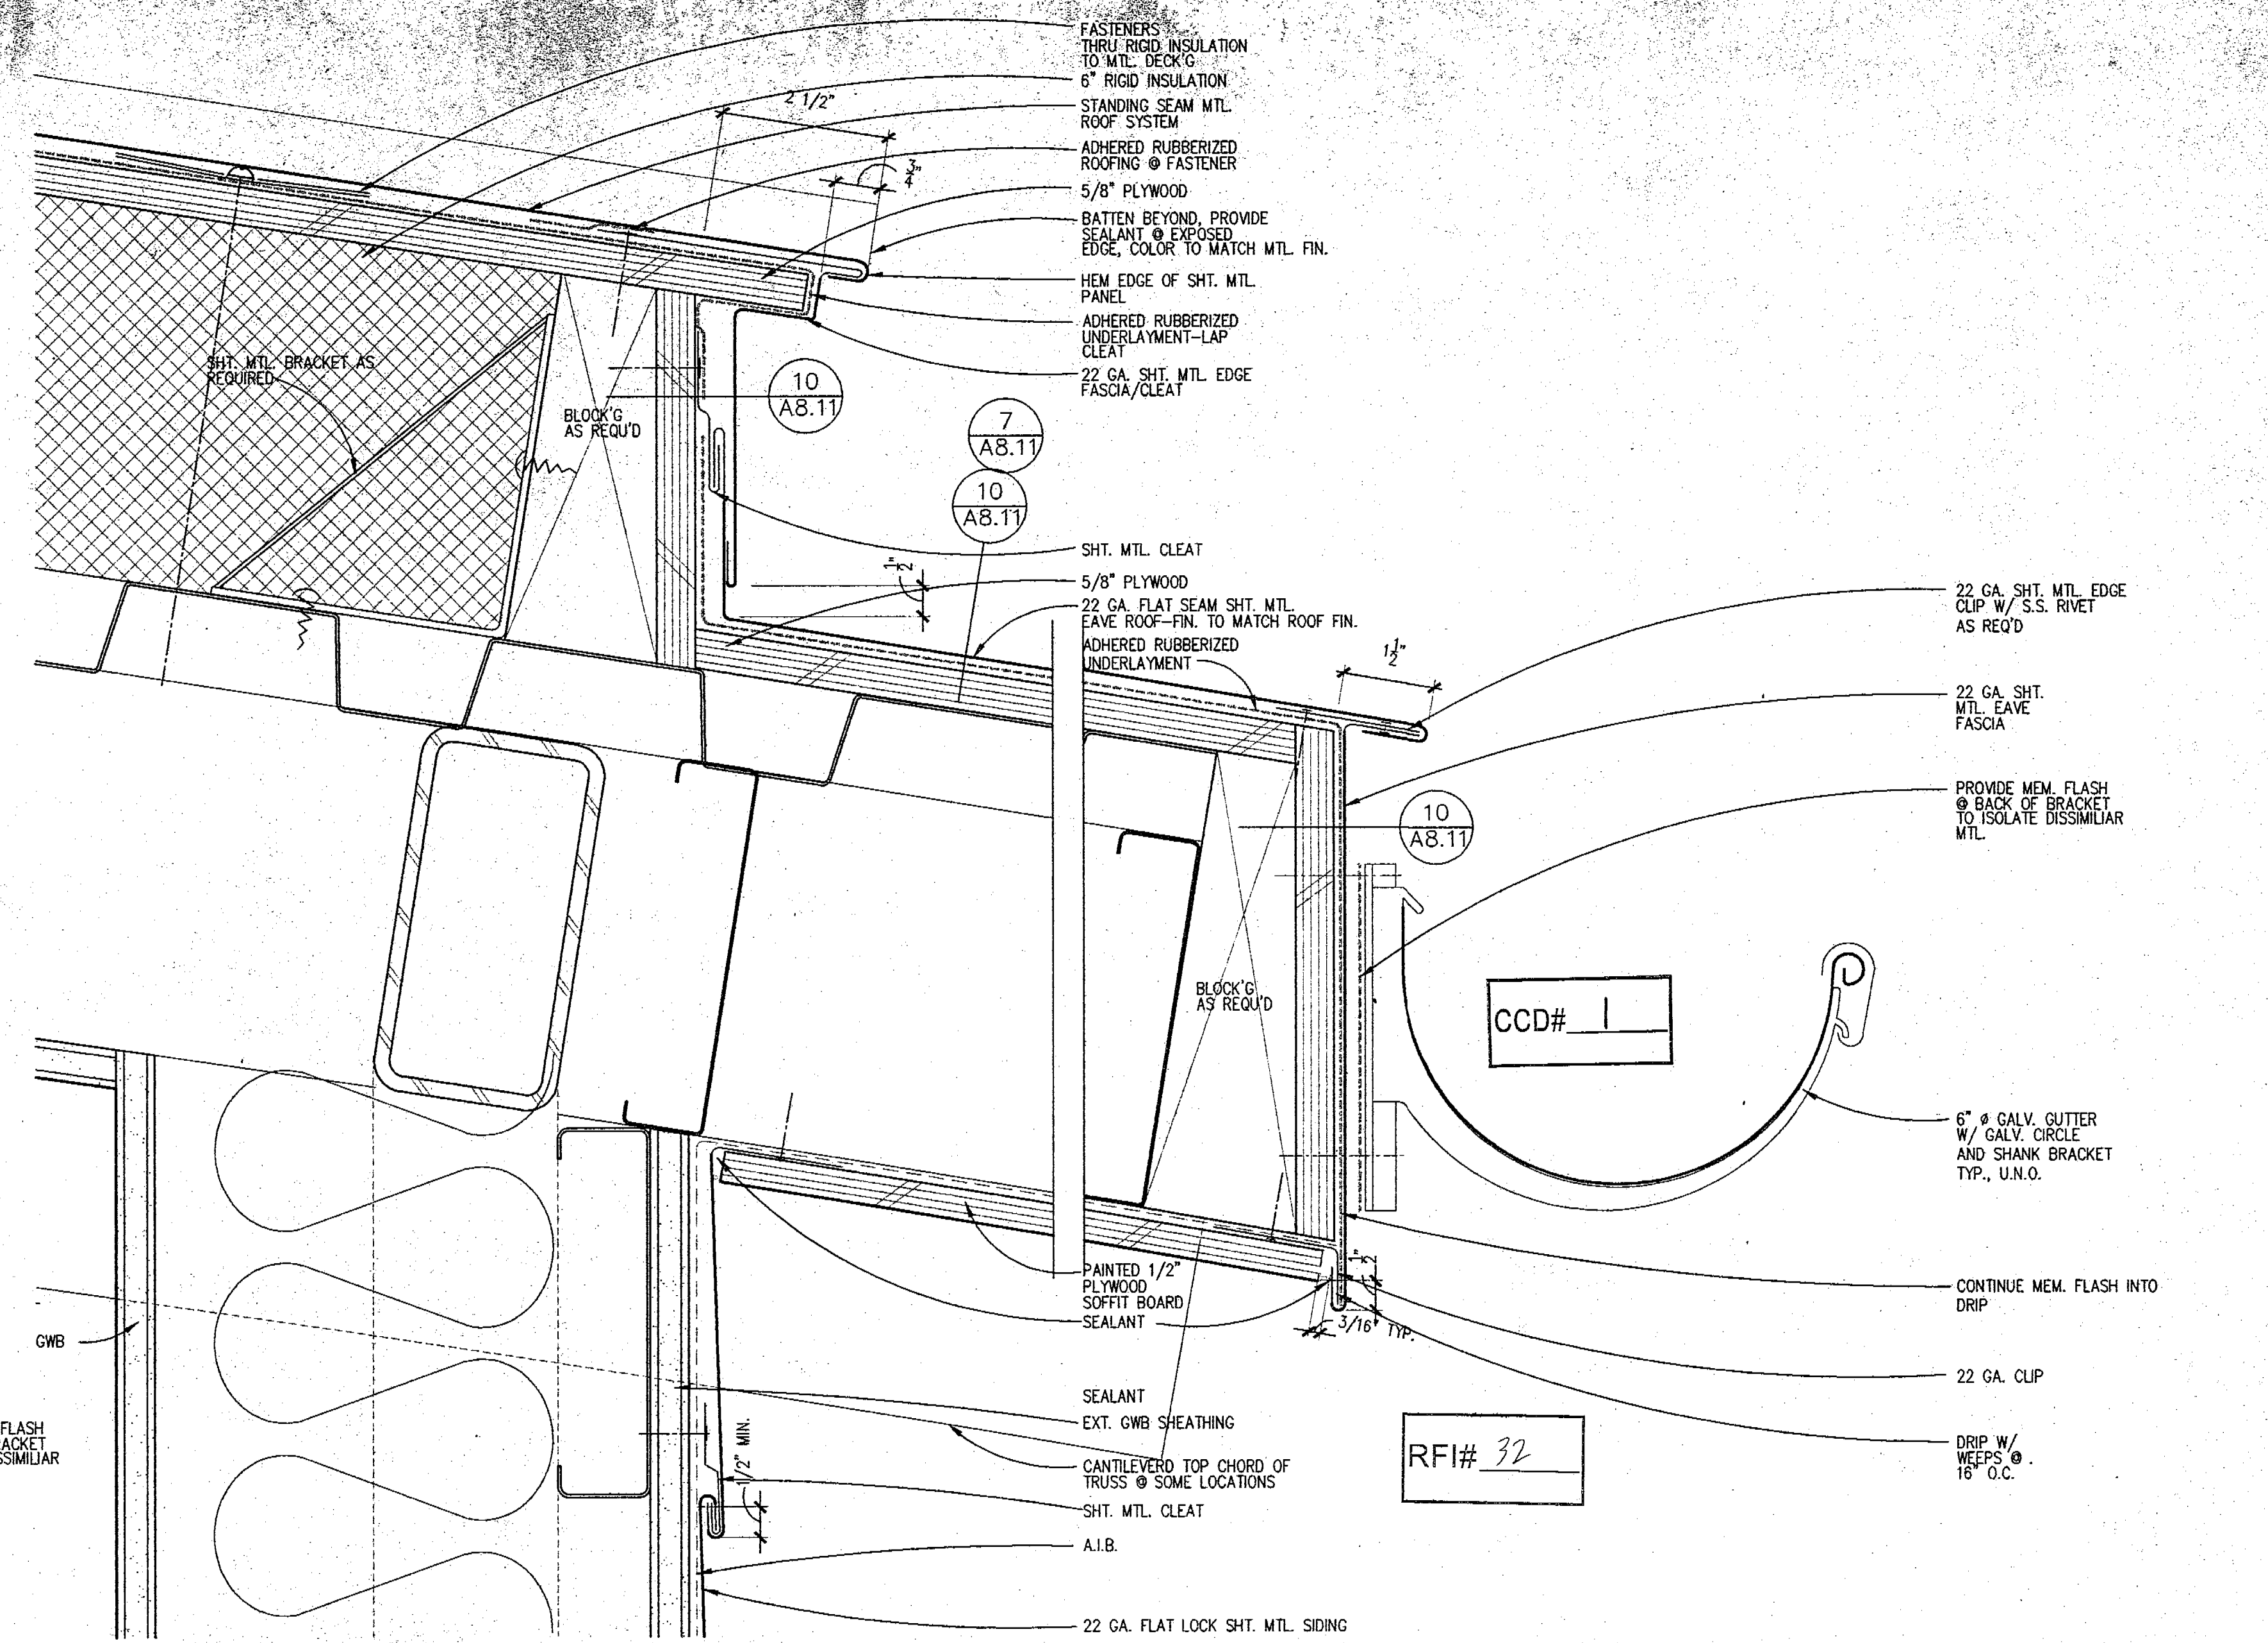


10 TYP. ROOF/EAVE @ TOP OF MTL PANEL WALL
Scale: HALF FULL SCALE

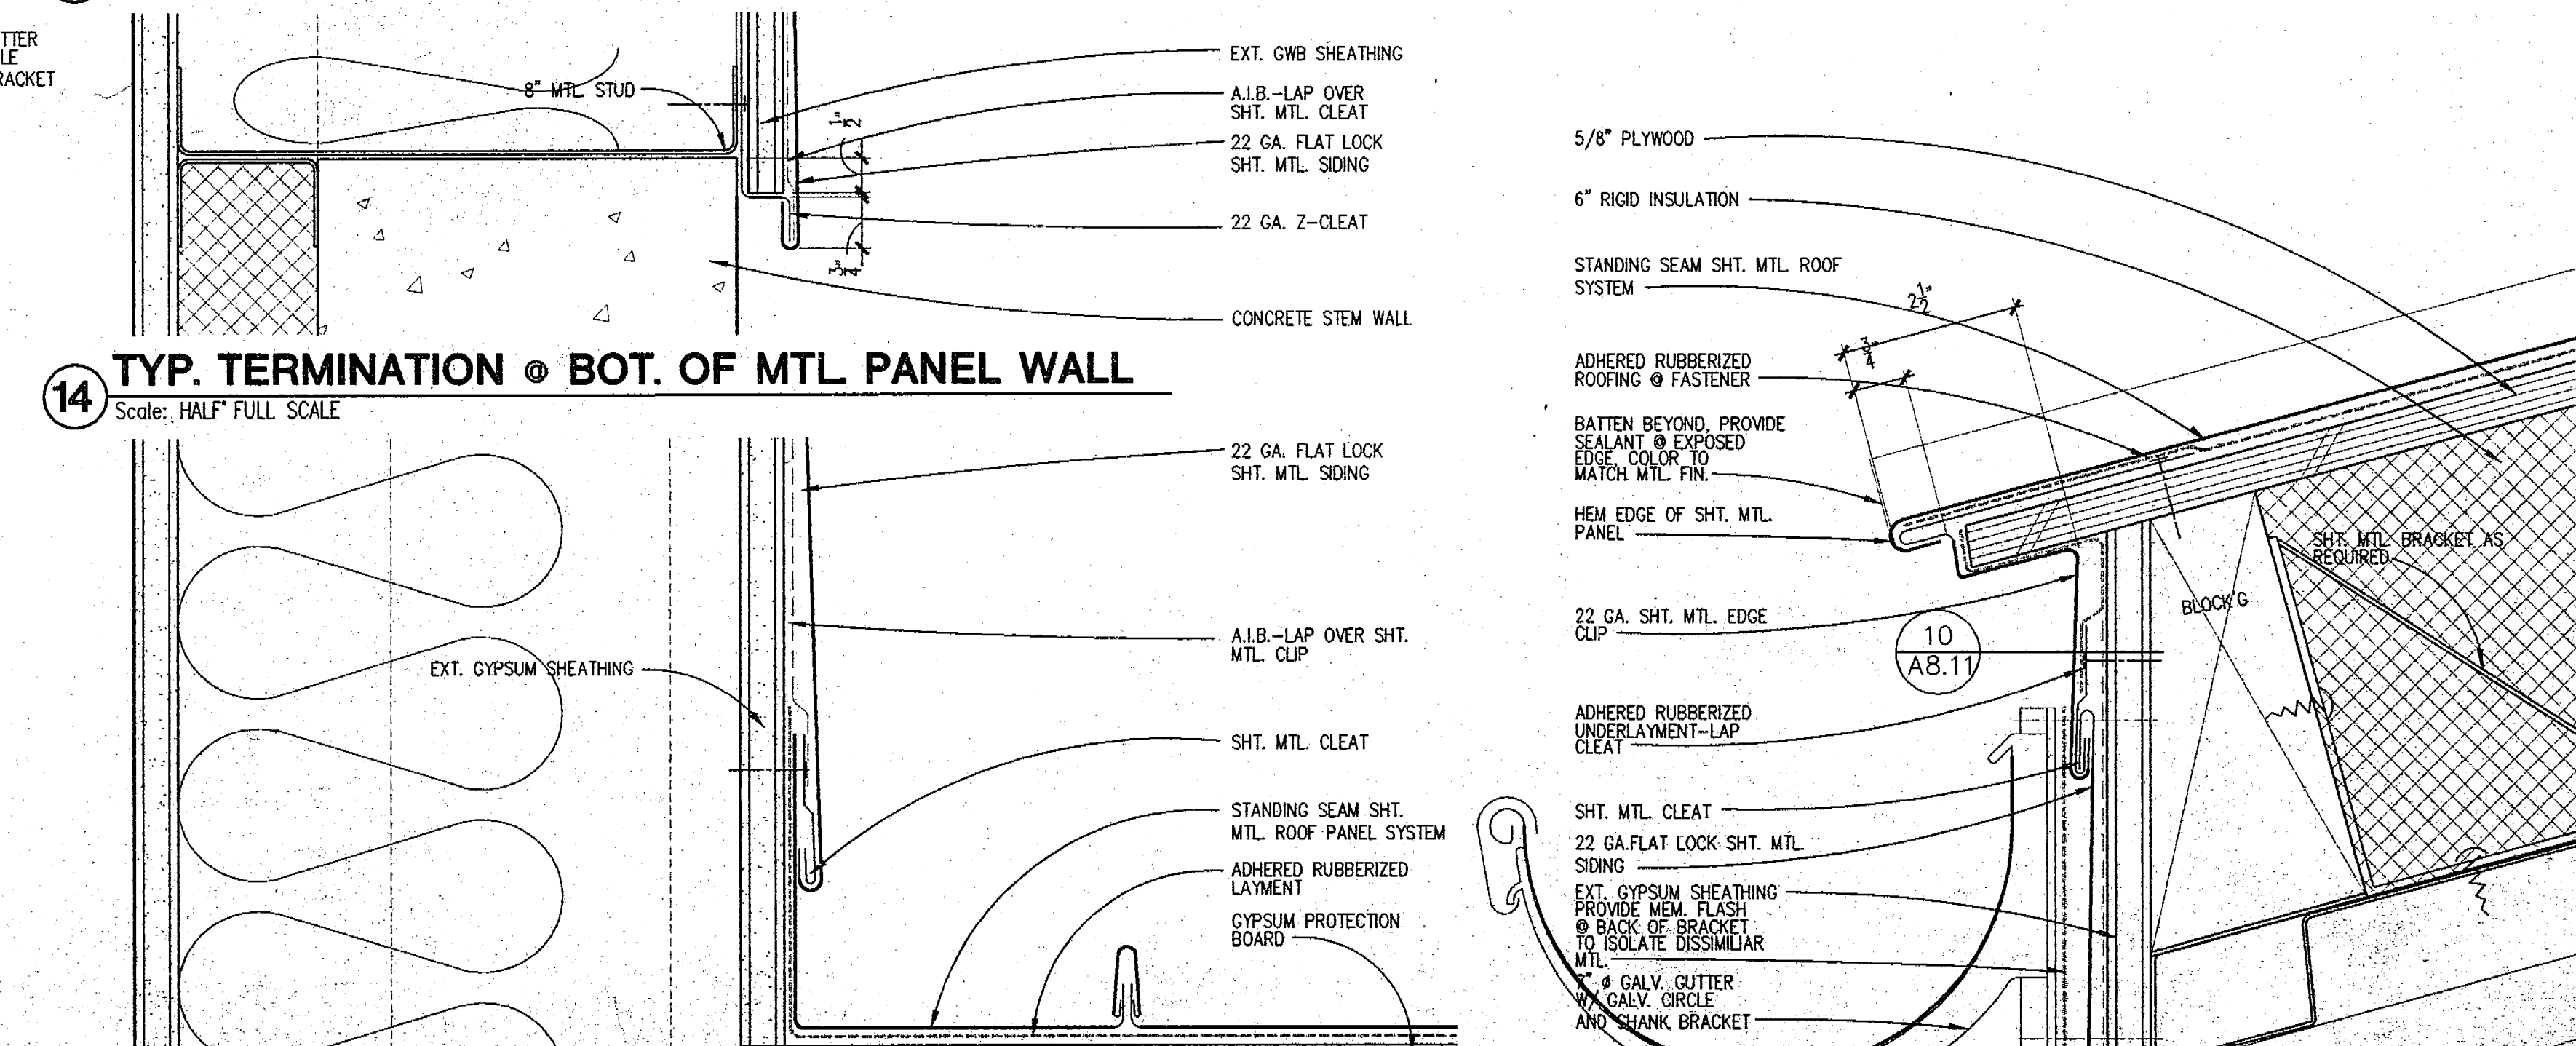

14 TYP. TERMINATION @ BOT. OF MTL PANEL WALL
Scale: HALF FULL SCALE

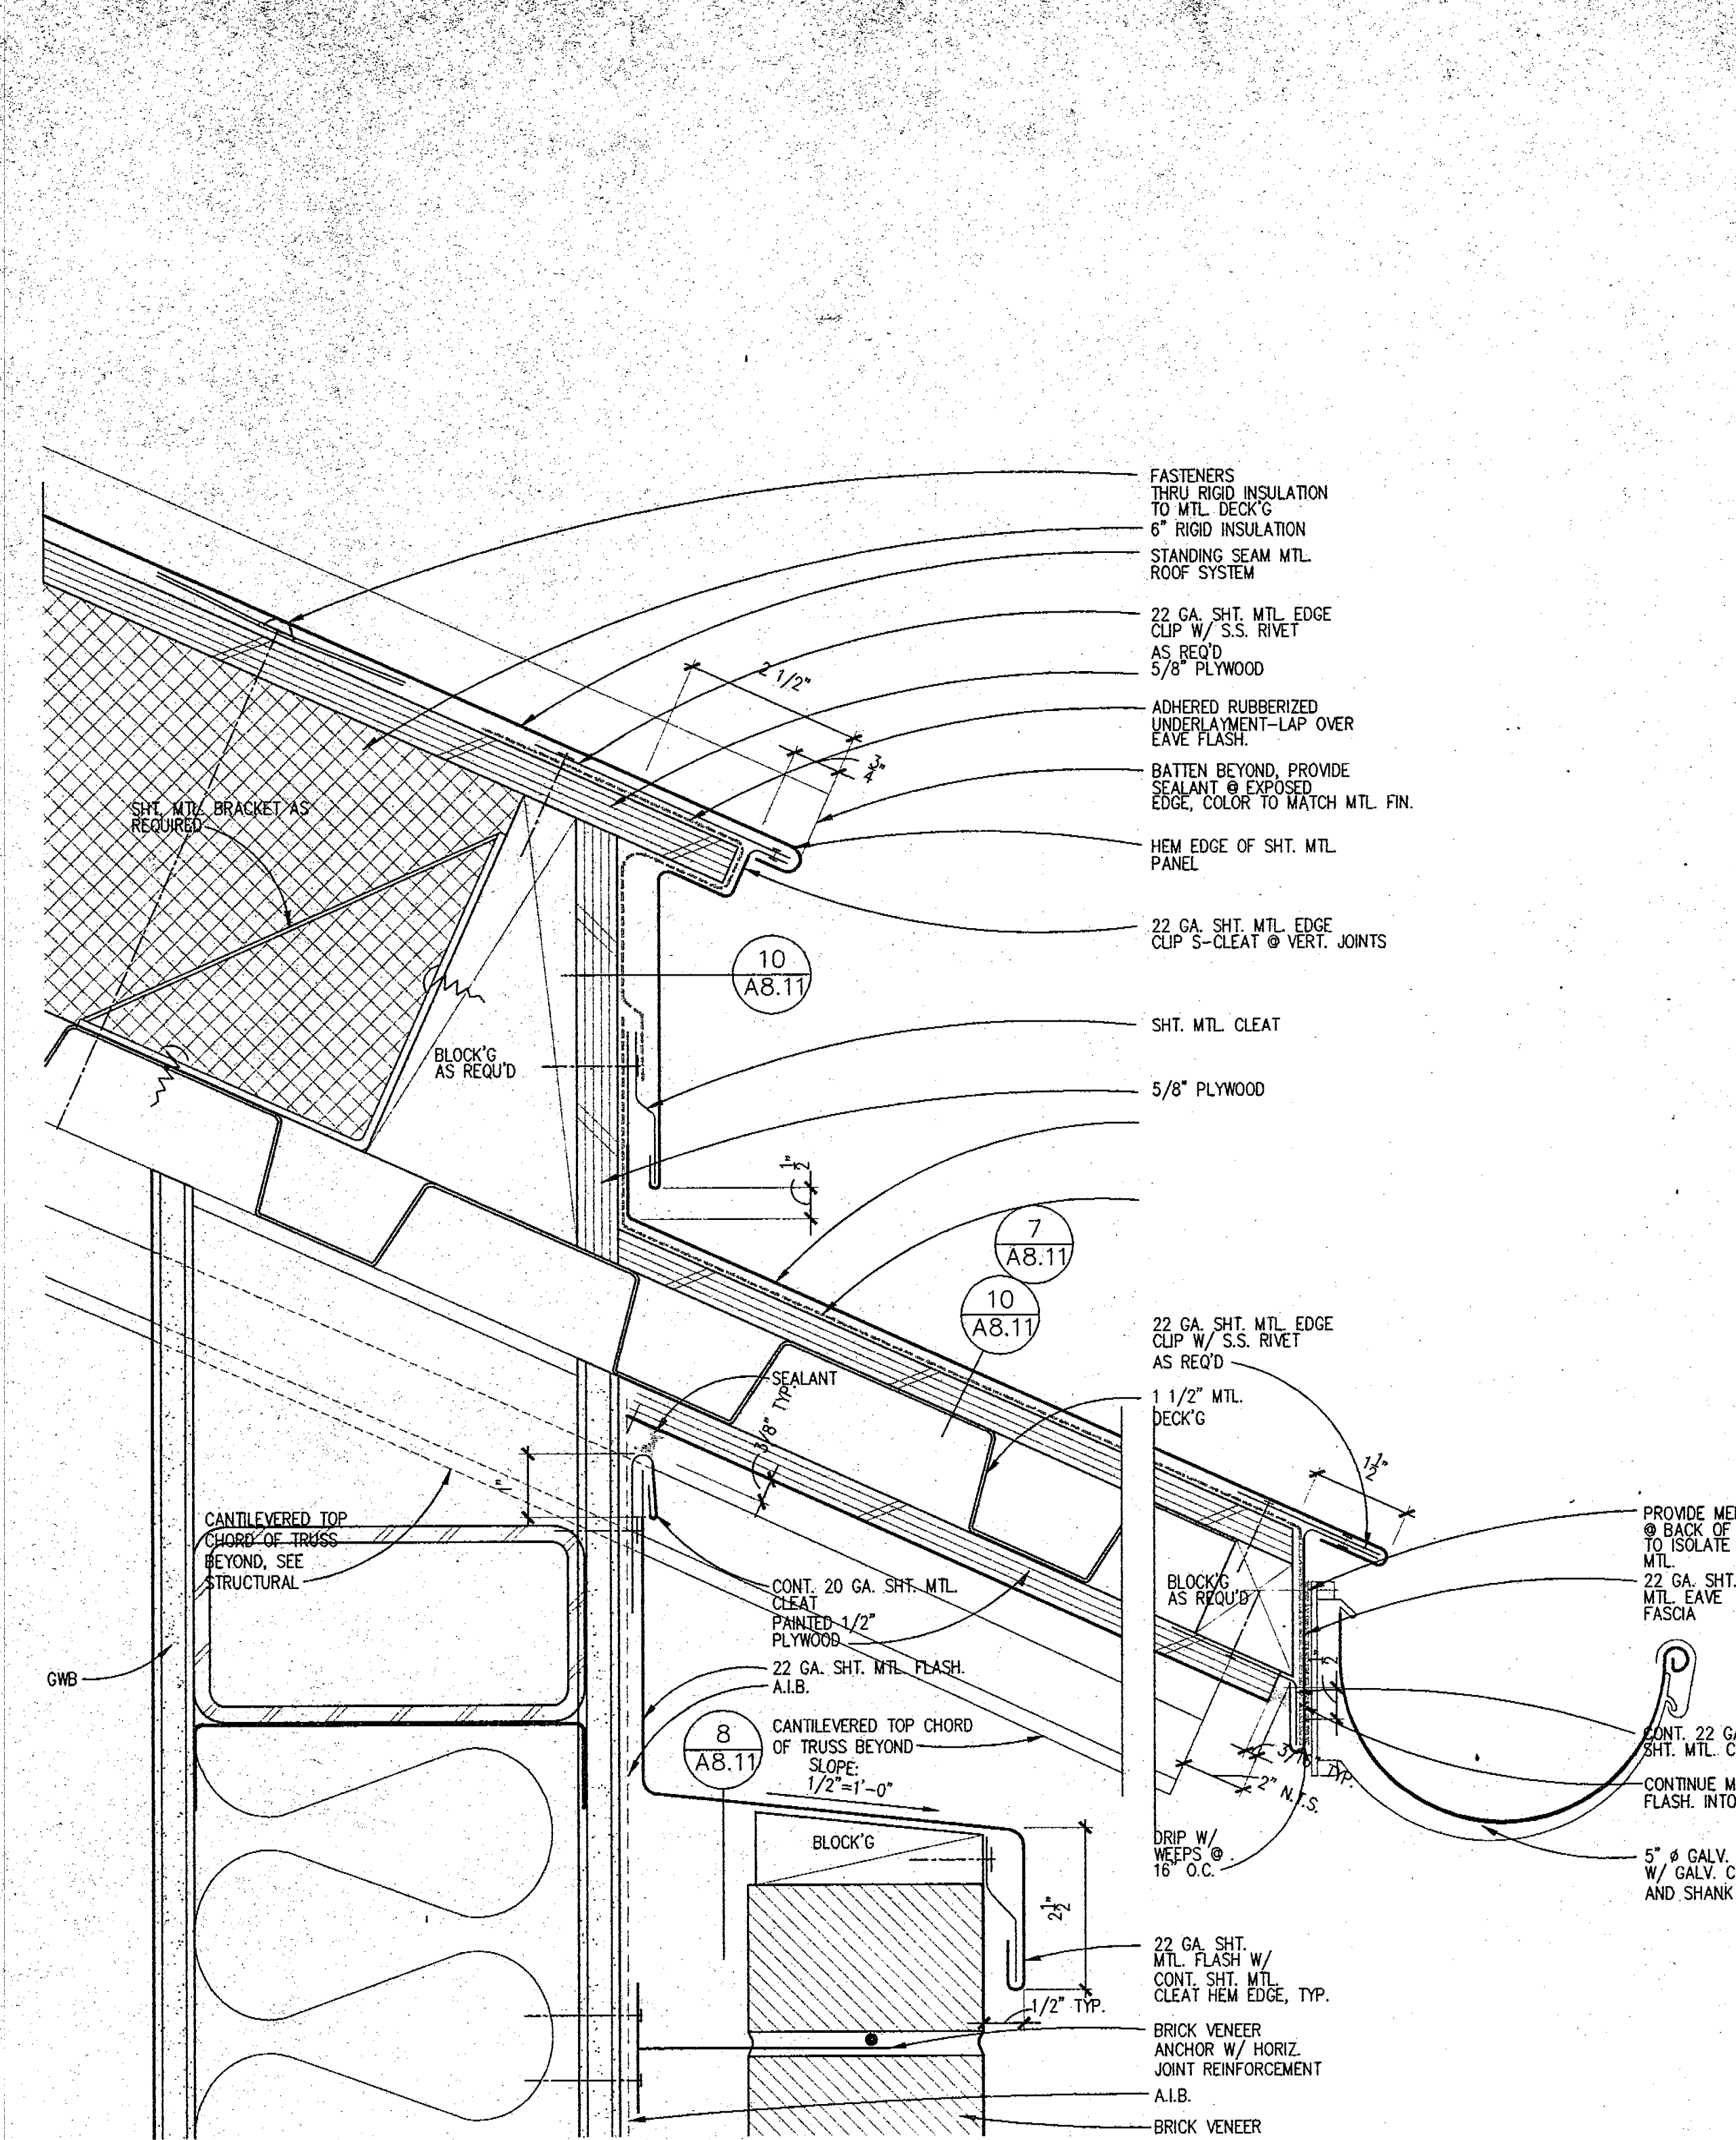

13 TYP. ROOF/EAVE @ TOP OF BRICK VENEER WALL
Scale: HALF FULL SCALE

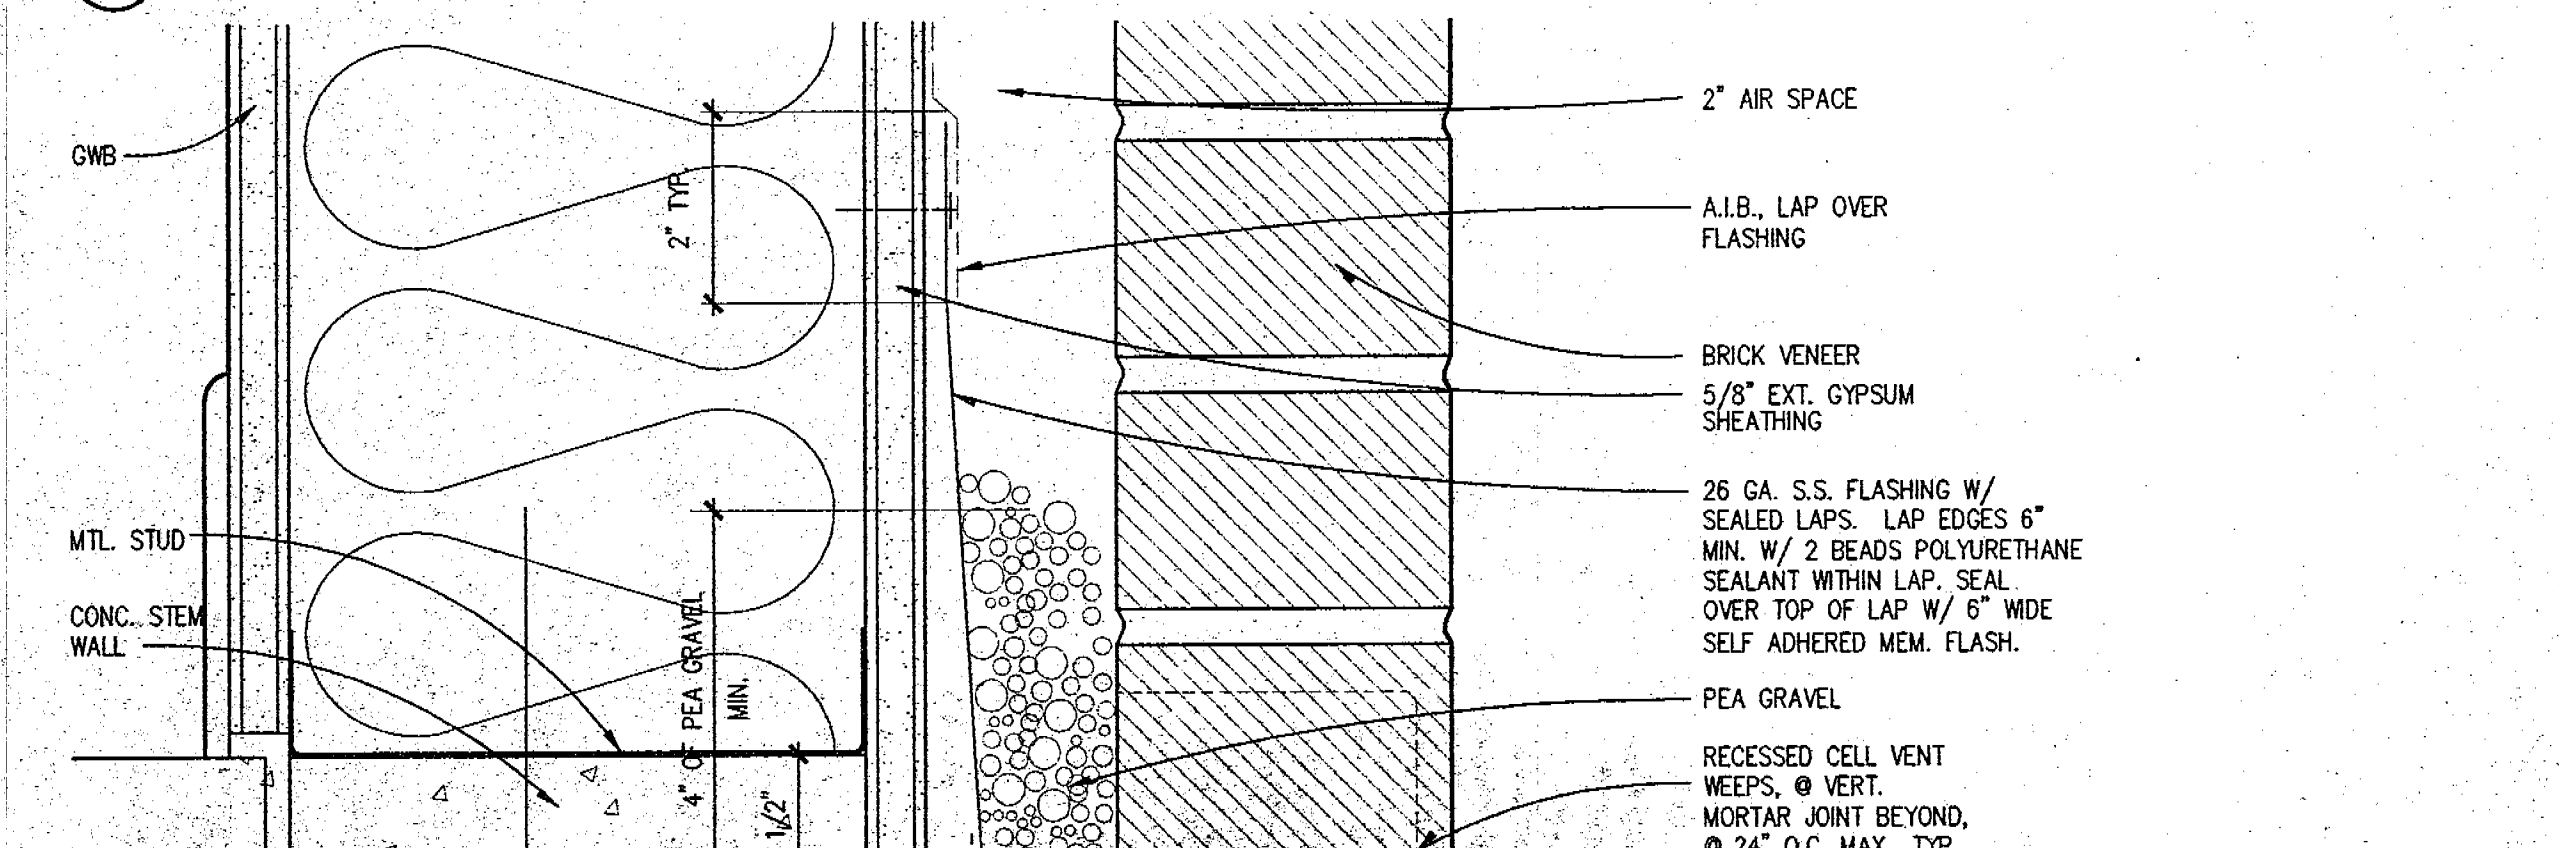

13 TYP. ROOF/EAVE @ TOP OF BRICK VENEER WALL
Scale: HALF FULL SCALE

RFI# 32

CCD# 1

