


PLOT DATE: 12/21/91  
 FILE INFO: J:\PROJECTS\4232\FEL-L (PLOT AT 1:50)  
 XREF FILES: W-BP4030.LGNDFOR

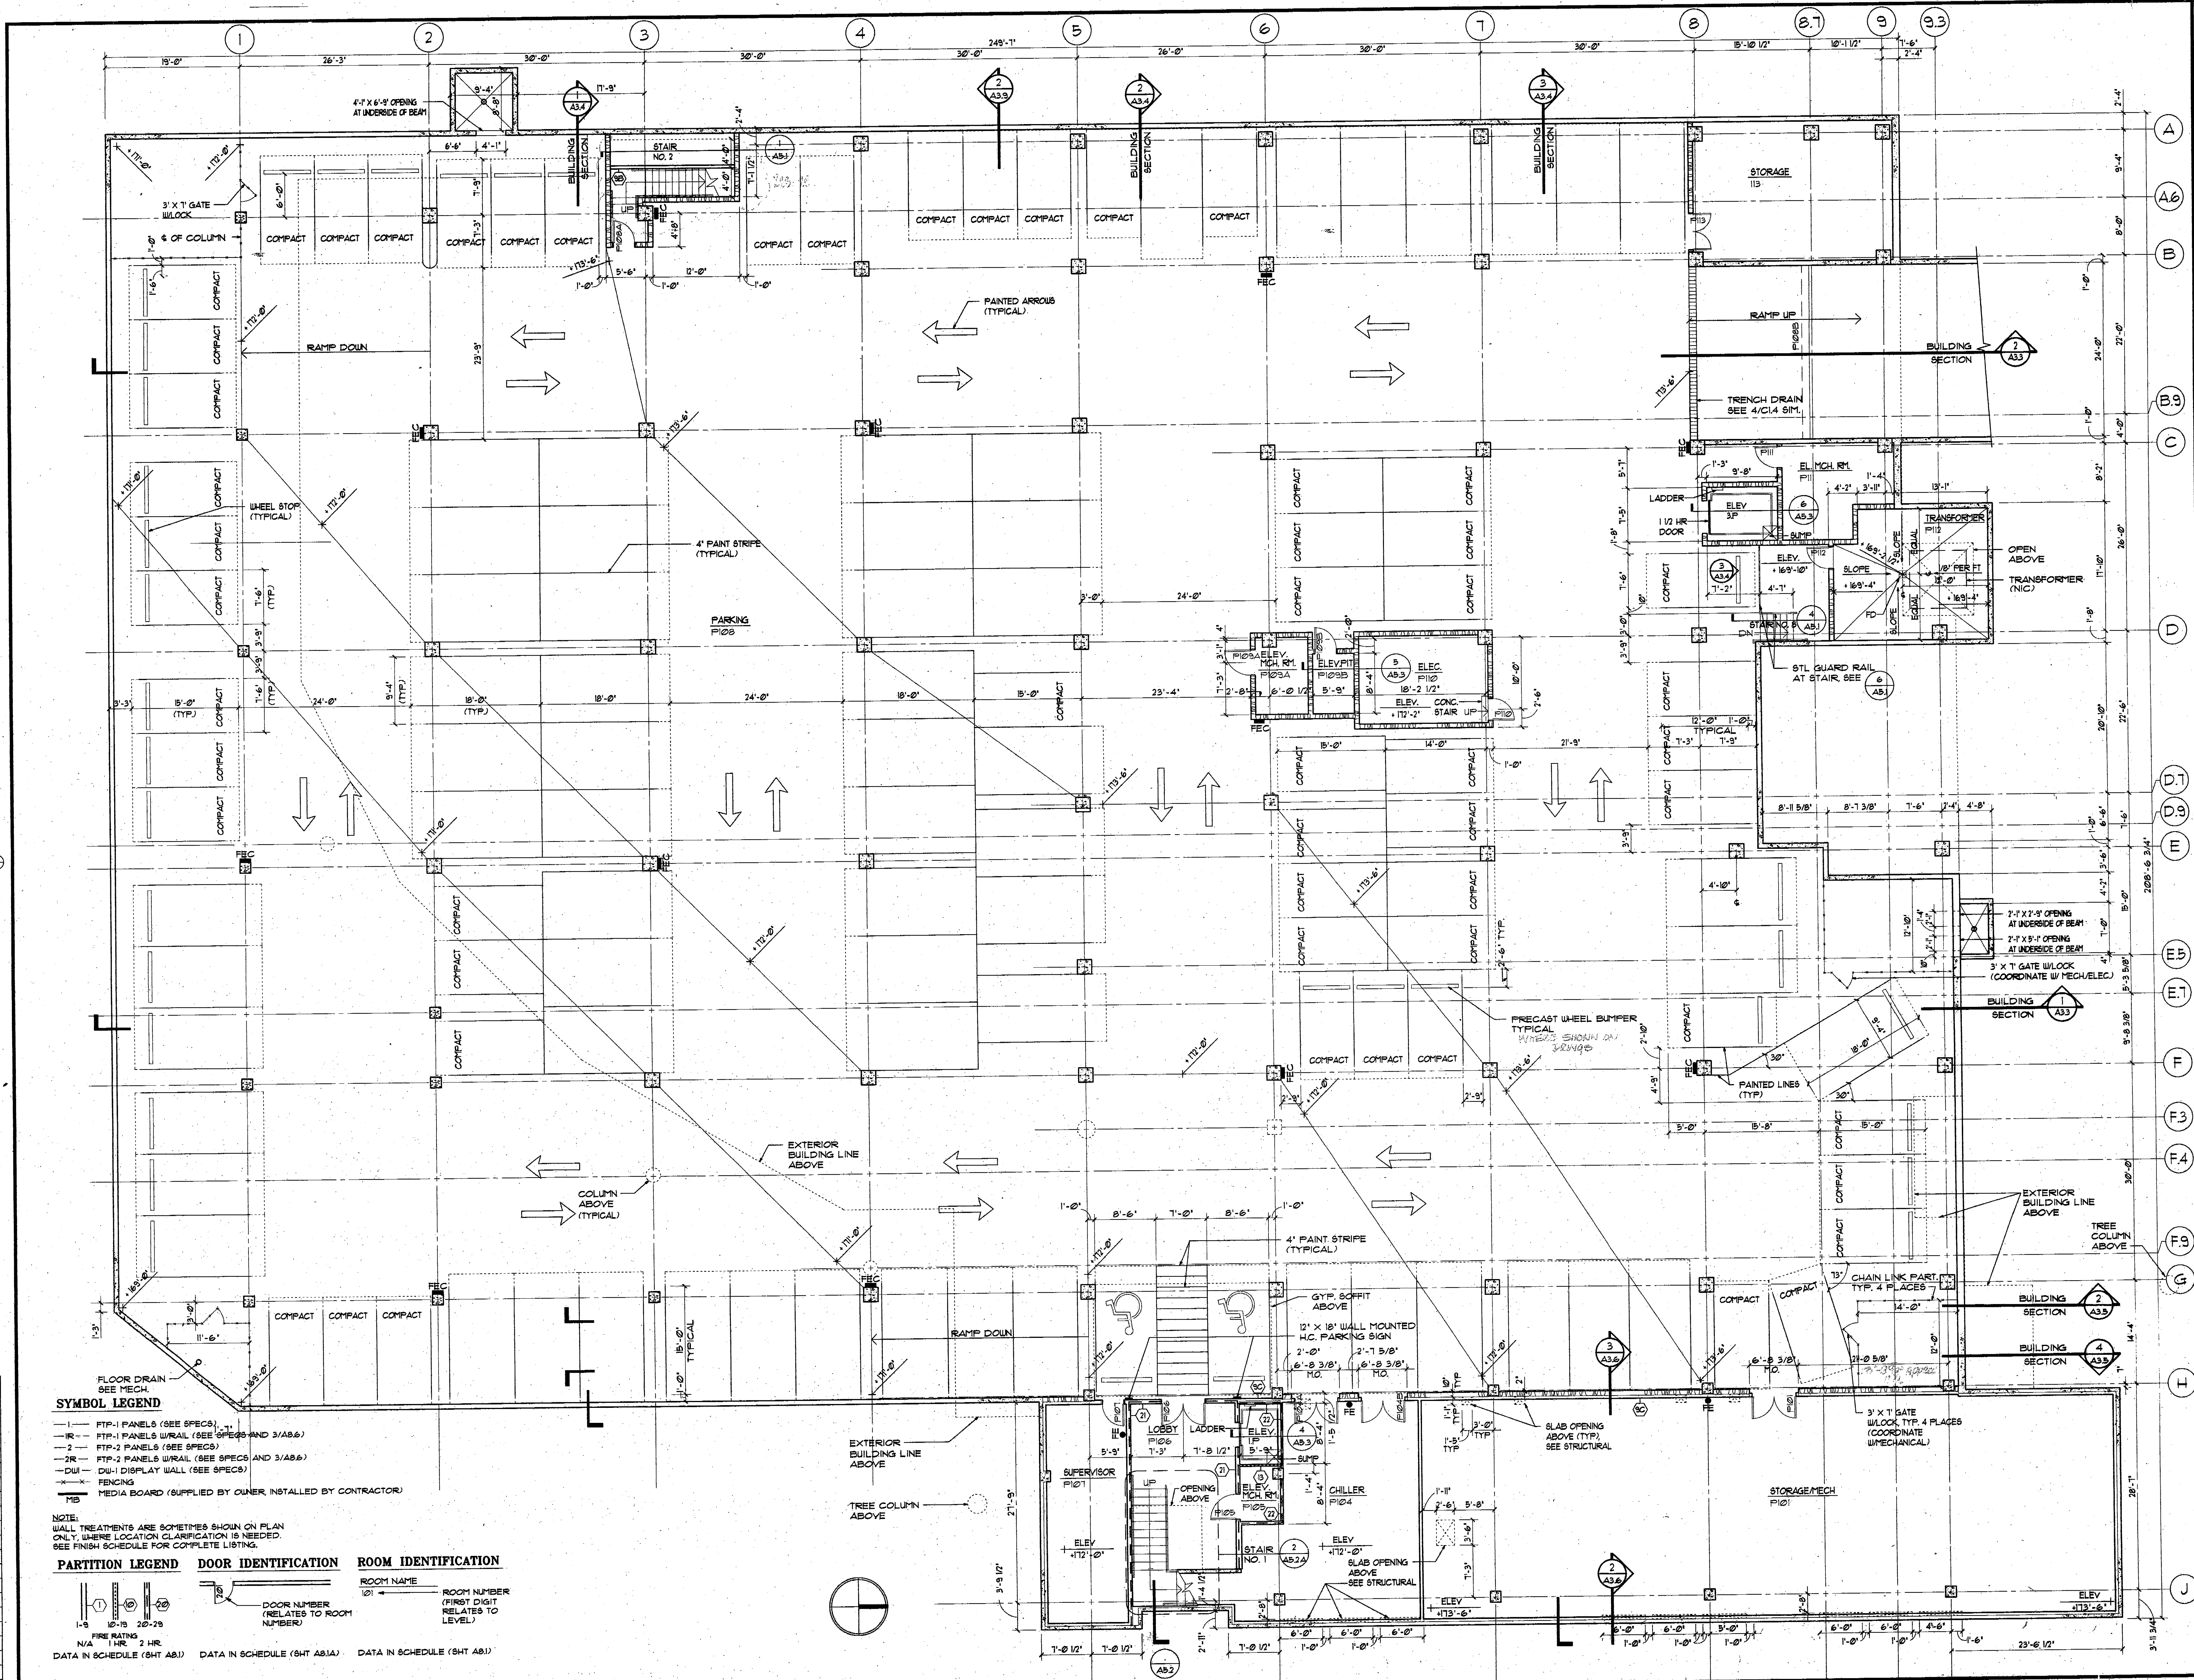

**SYMBOL LEGEND**

- FTP-1 PANELS (SEE SPECS.)
- FTP-1 PANELS W/RAIL (SEE SPECS AND 3/A3.6)
- FTP-2 PANELS (SEE SPECS)
- FTP-2 PANELS W/RAIL (SEE SPECS AND 3/A3.6)
- DU-1 DISPLAY WALL (SEE SPECS)
- FENCING
- MB MEDIA BOARD (SUPPLIED BY OWNER, INSTALLED BY CONTRACTOR)

**NOTE:**  
 WALL TREATMENTS ARE SOMETIMES SHOWN ON PLAN ONLY, WHERE LOCATION CLARIFICATION IS NEEDED. SEE FINISH SCHEDULE FOR COMPLETE LISTING.

**PARTITION LEGEND**

**DOOR IDENTIFICATION**

**ROOM IDENTIFICATION**

ROOM NAME  
 ROOM NUMBER (FIRST DIGIT RELATES TO LEVEL)

DOOR NUMBER (RELATES TO ROOM NUMBER)

DATA IN SCHEDULE (SHT A8.1)

**PLAN, PARKING LEVEL**

**BELLEVUE LIBRARY**  
**KING COUNTY LIBRARY SYSTEM**

1111 110TH AVENUE NORTHEAST  
 Seattle, WA 98108

**ZIMMER-GUNSUL-FRASCA PARTNERSHIP**  
 Architects/Planners/Interior Design  
 Portland, OR

Job No. 4830-05

A2.1

Date: FEBRUARY 3, 1992  
 Design Department  
 Technical Department  
 Job Captain  
 Drawn By

Revision No. 25  
 BID SET  
 SCALE: 1/8" = 1'-0"  
 5' 10'